




TOP

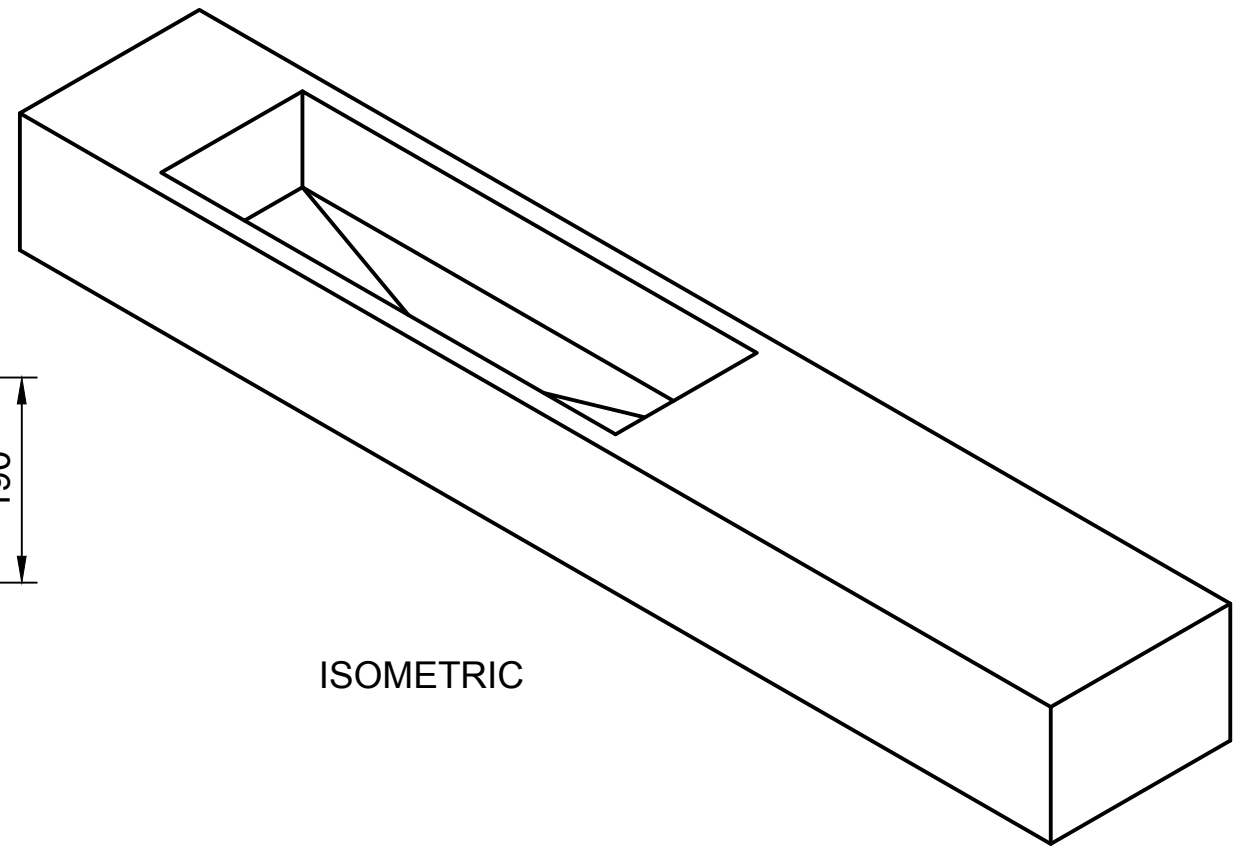


ISOMETRIC

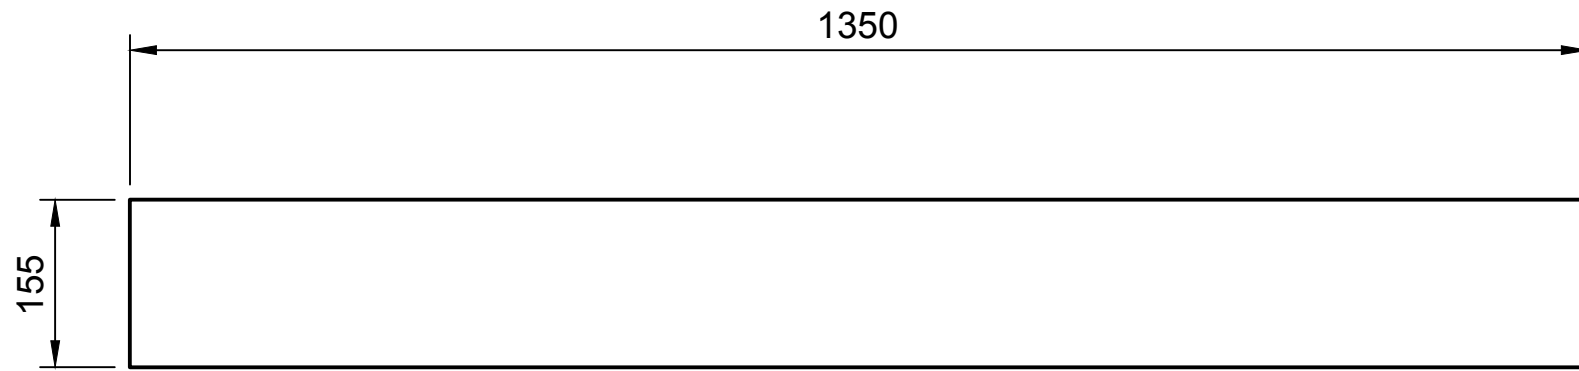


FRONT

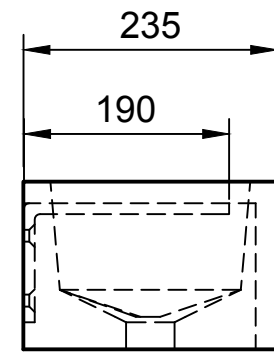

SIDE

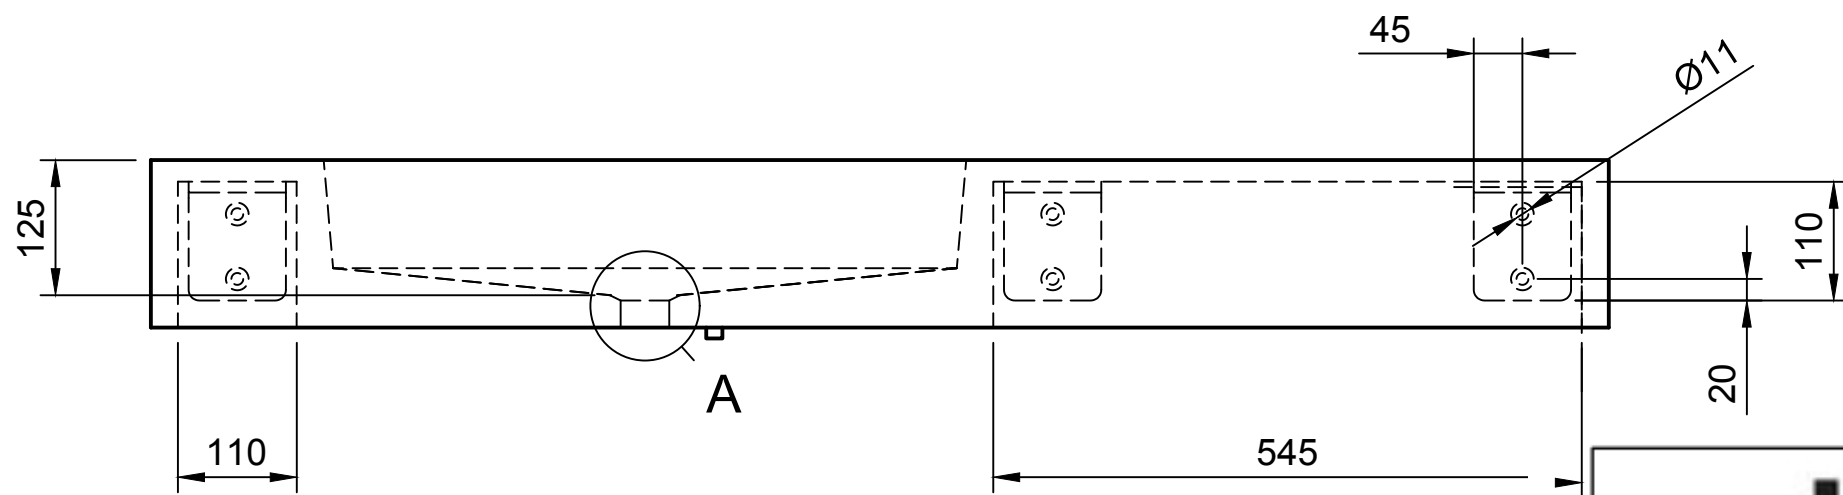

CROSS SECTION

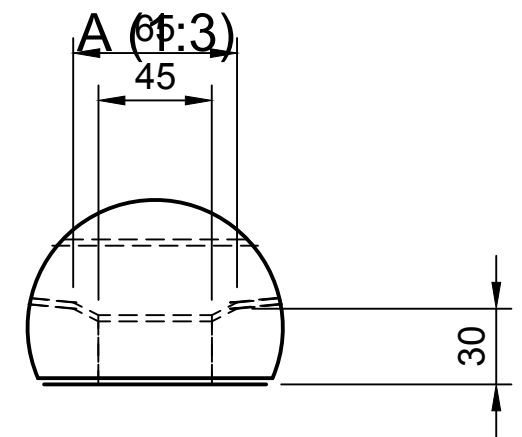

	<p>WARRINGTON + ROSE</p>
	<p>BRUTON - LH</p> <p>1350 X 235 X 155</p>